

FOR LEASE
2,500 SF (MEDICAL) OFFICE SPACE
7293 BUCKLEY ROAD
NORTH SYRACUSE, NEW YORK 13212



For Lease— First Class Office Space (2,500 SF Available)

Sitting in the Shadow of North Medical Center, Near the Corners of Taft Rd and Buckley Rd

Property Description

- Total available: +/- 1,000-2,500
- Over 100 car parking
- First class landscaping
- ADA compliant
- 10,000 SF Multi—tenant medical office building
- Space is brand new with generous windows and 1st class finishes
- 1st Floor: 2,500 SF suite



FOR INFORMATION PLEASE CONTACT EXCLUSIVE BROKER:

Kerry Mannion
COR Brokerage, Inc., 542 Towne Drive, Fayetteville, NY 13066
315-663-2110 / kmannion@corcompanies.com






COR
BROKERAGE INC.

FOR INFORMATION CONTACT EXCLUSIVE BROKER:
Kerry Mannion
COR Brokerage, Inc., 542 Towne Drive Fayetteville, NY 13066
Phone: 315.663.2110 Fax: 315.663.2119
kmannion@corcompanies.com

A-1b

REVISED 3/29/2013

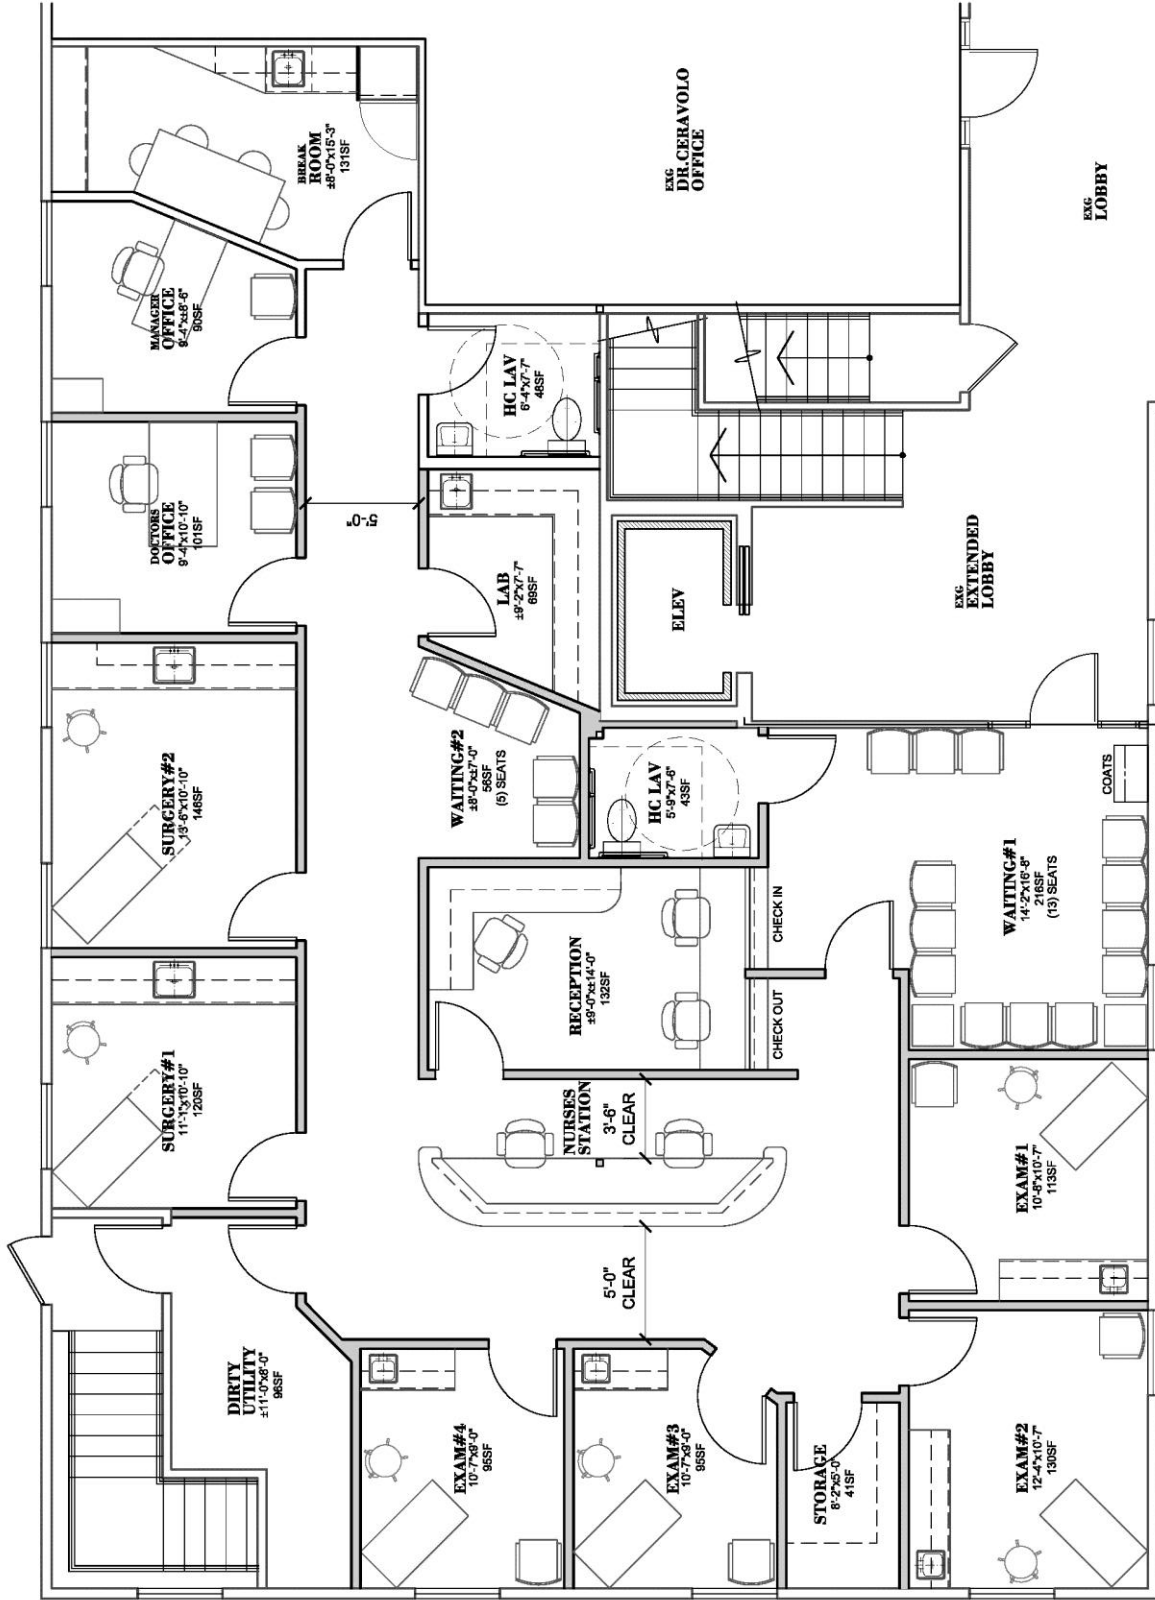

Tenant Fitout: Rockland Building

1 PARTIAL
FIRST FLOOR PLAN
SCALE: 3/16"=1'-0"
0.5 1 2 4

HARMONY
ARCHITECTURAL
ASSOCIATES

WILLIAM J. FERRALDO, ARCHITECT
DAVID P. COLEGROVE, ARCHITECT
THOMAS E. KINSLOR, ARCHITECT
1880 Erie Blvd. E. Syracuse, NY 13210
(315) 476-9955 (315) 216-0030

1 Plan D: Housetenant Ceravolo Office 2011-008.dwg
PLOT DATE: 3/29/2013 4:53 PM